


57176051

R CP ALD VP 2X84 3R 060 EX/EB BK

TRUEBOUND
ALUMINUM FENCING

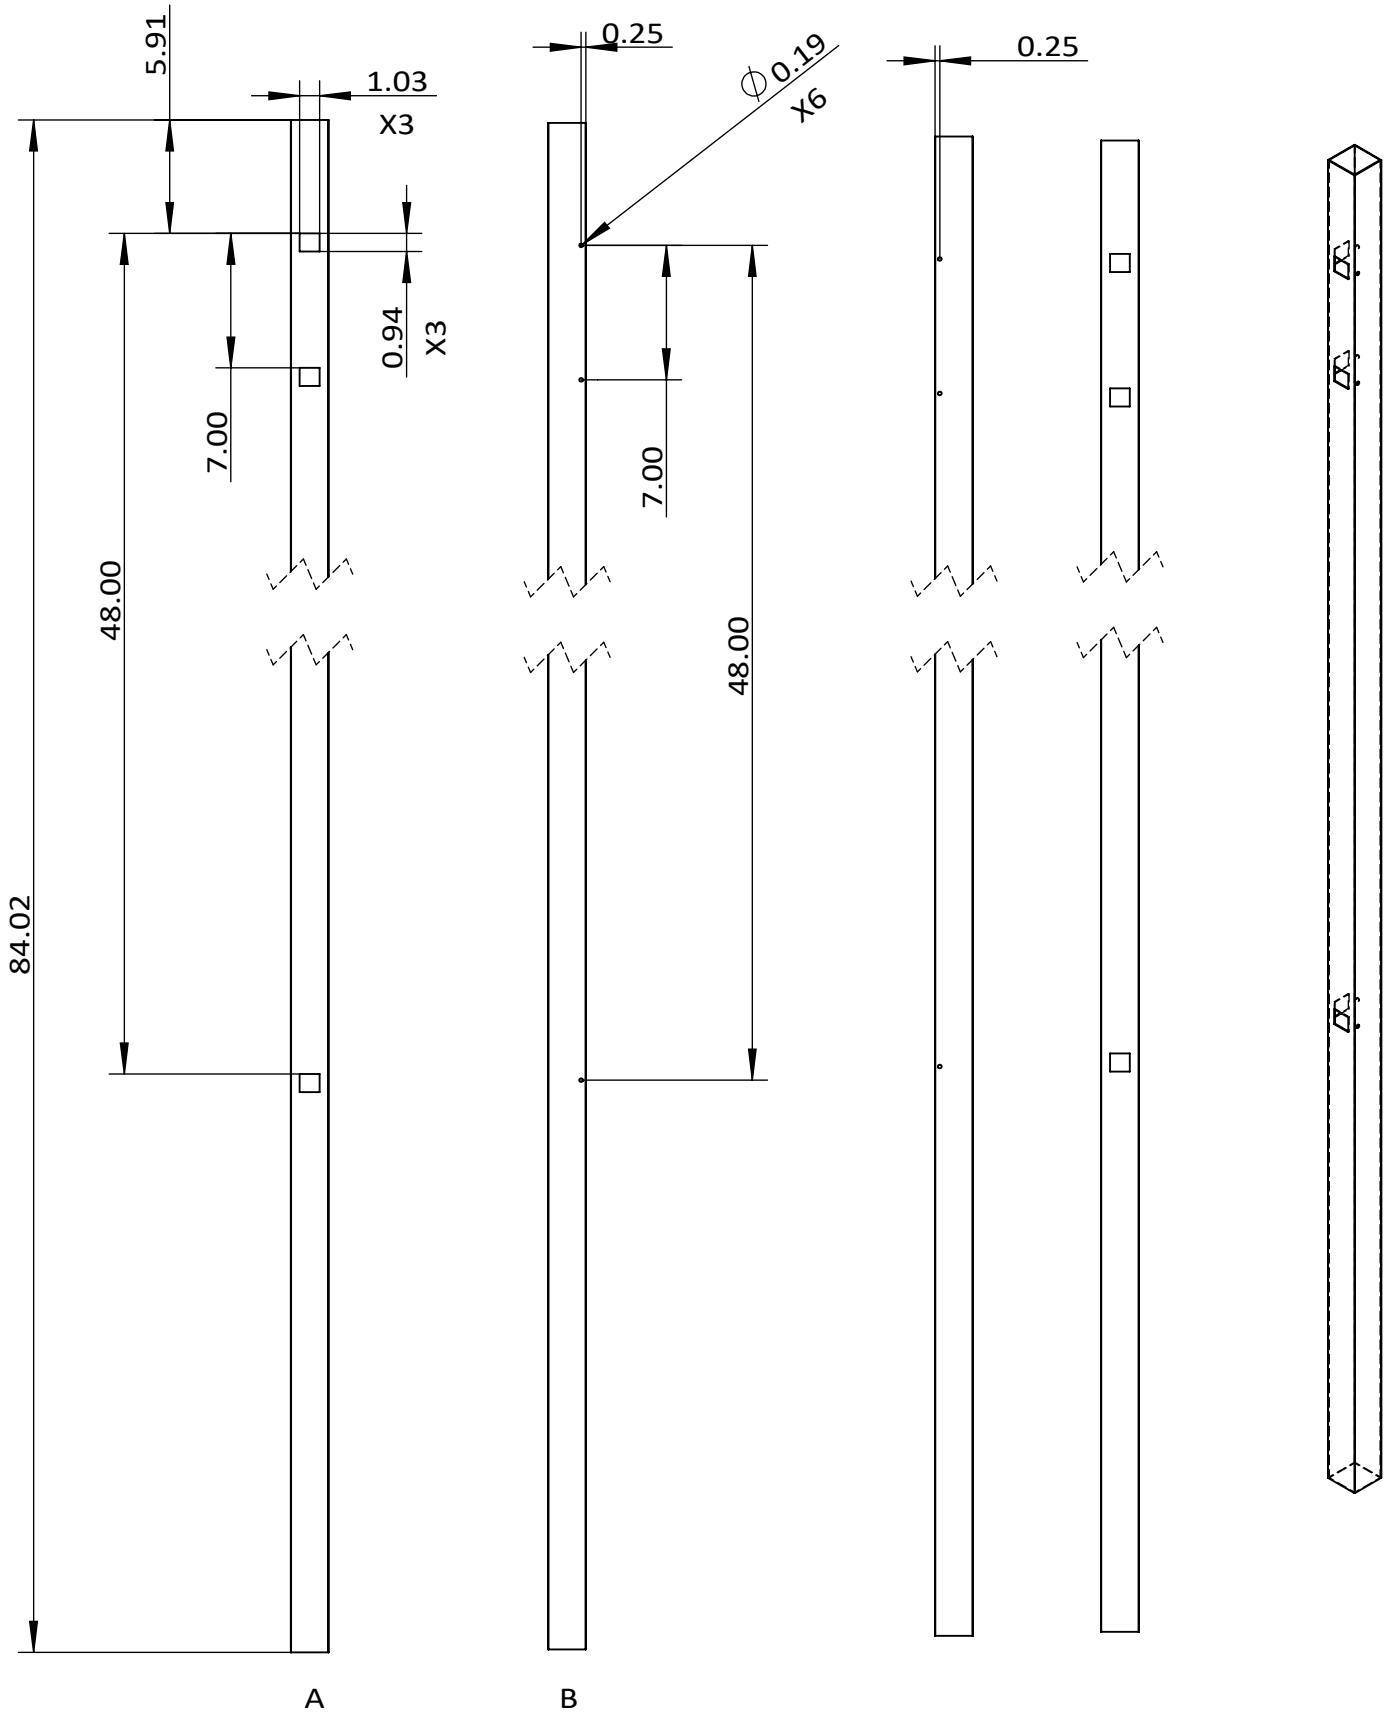

A

B

Design by:

Check by:

Approve by:

Complete date:

Part Code:

Section No.:

Revision:

A/0

Sheet 1 Of 1

INDEX: